

EFH-ÜBERBAUUNG SAGIMATTE

OG'S H.NR. 12 +14

Mstb.:	1:50/20	Rev.	06.03.1980 P.K.
Datum:	10.1.80		17.03.1980 P.K.
Format:	45/67		5.9.80 HR.
Gez.:	P.K.		10.9.80 HR.

6066

12 ±0.00 = 41


14 ±0.00 = 41

ARCHIPLAN PARTNER AG, TELLISTR. 85, 5004 AARAU

EINGANG

16. Sep. 2024

Bauverwaltung Oberentfelden

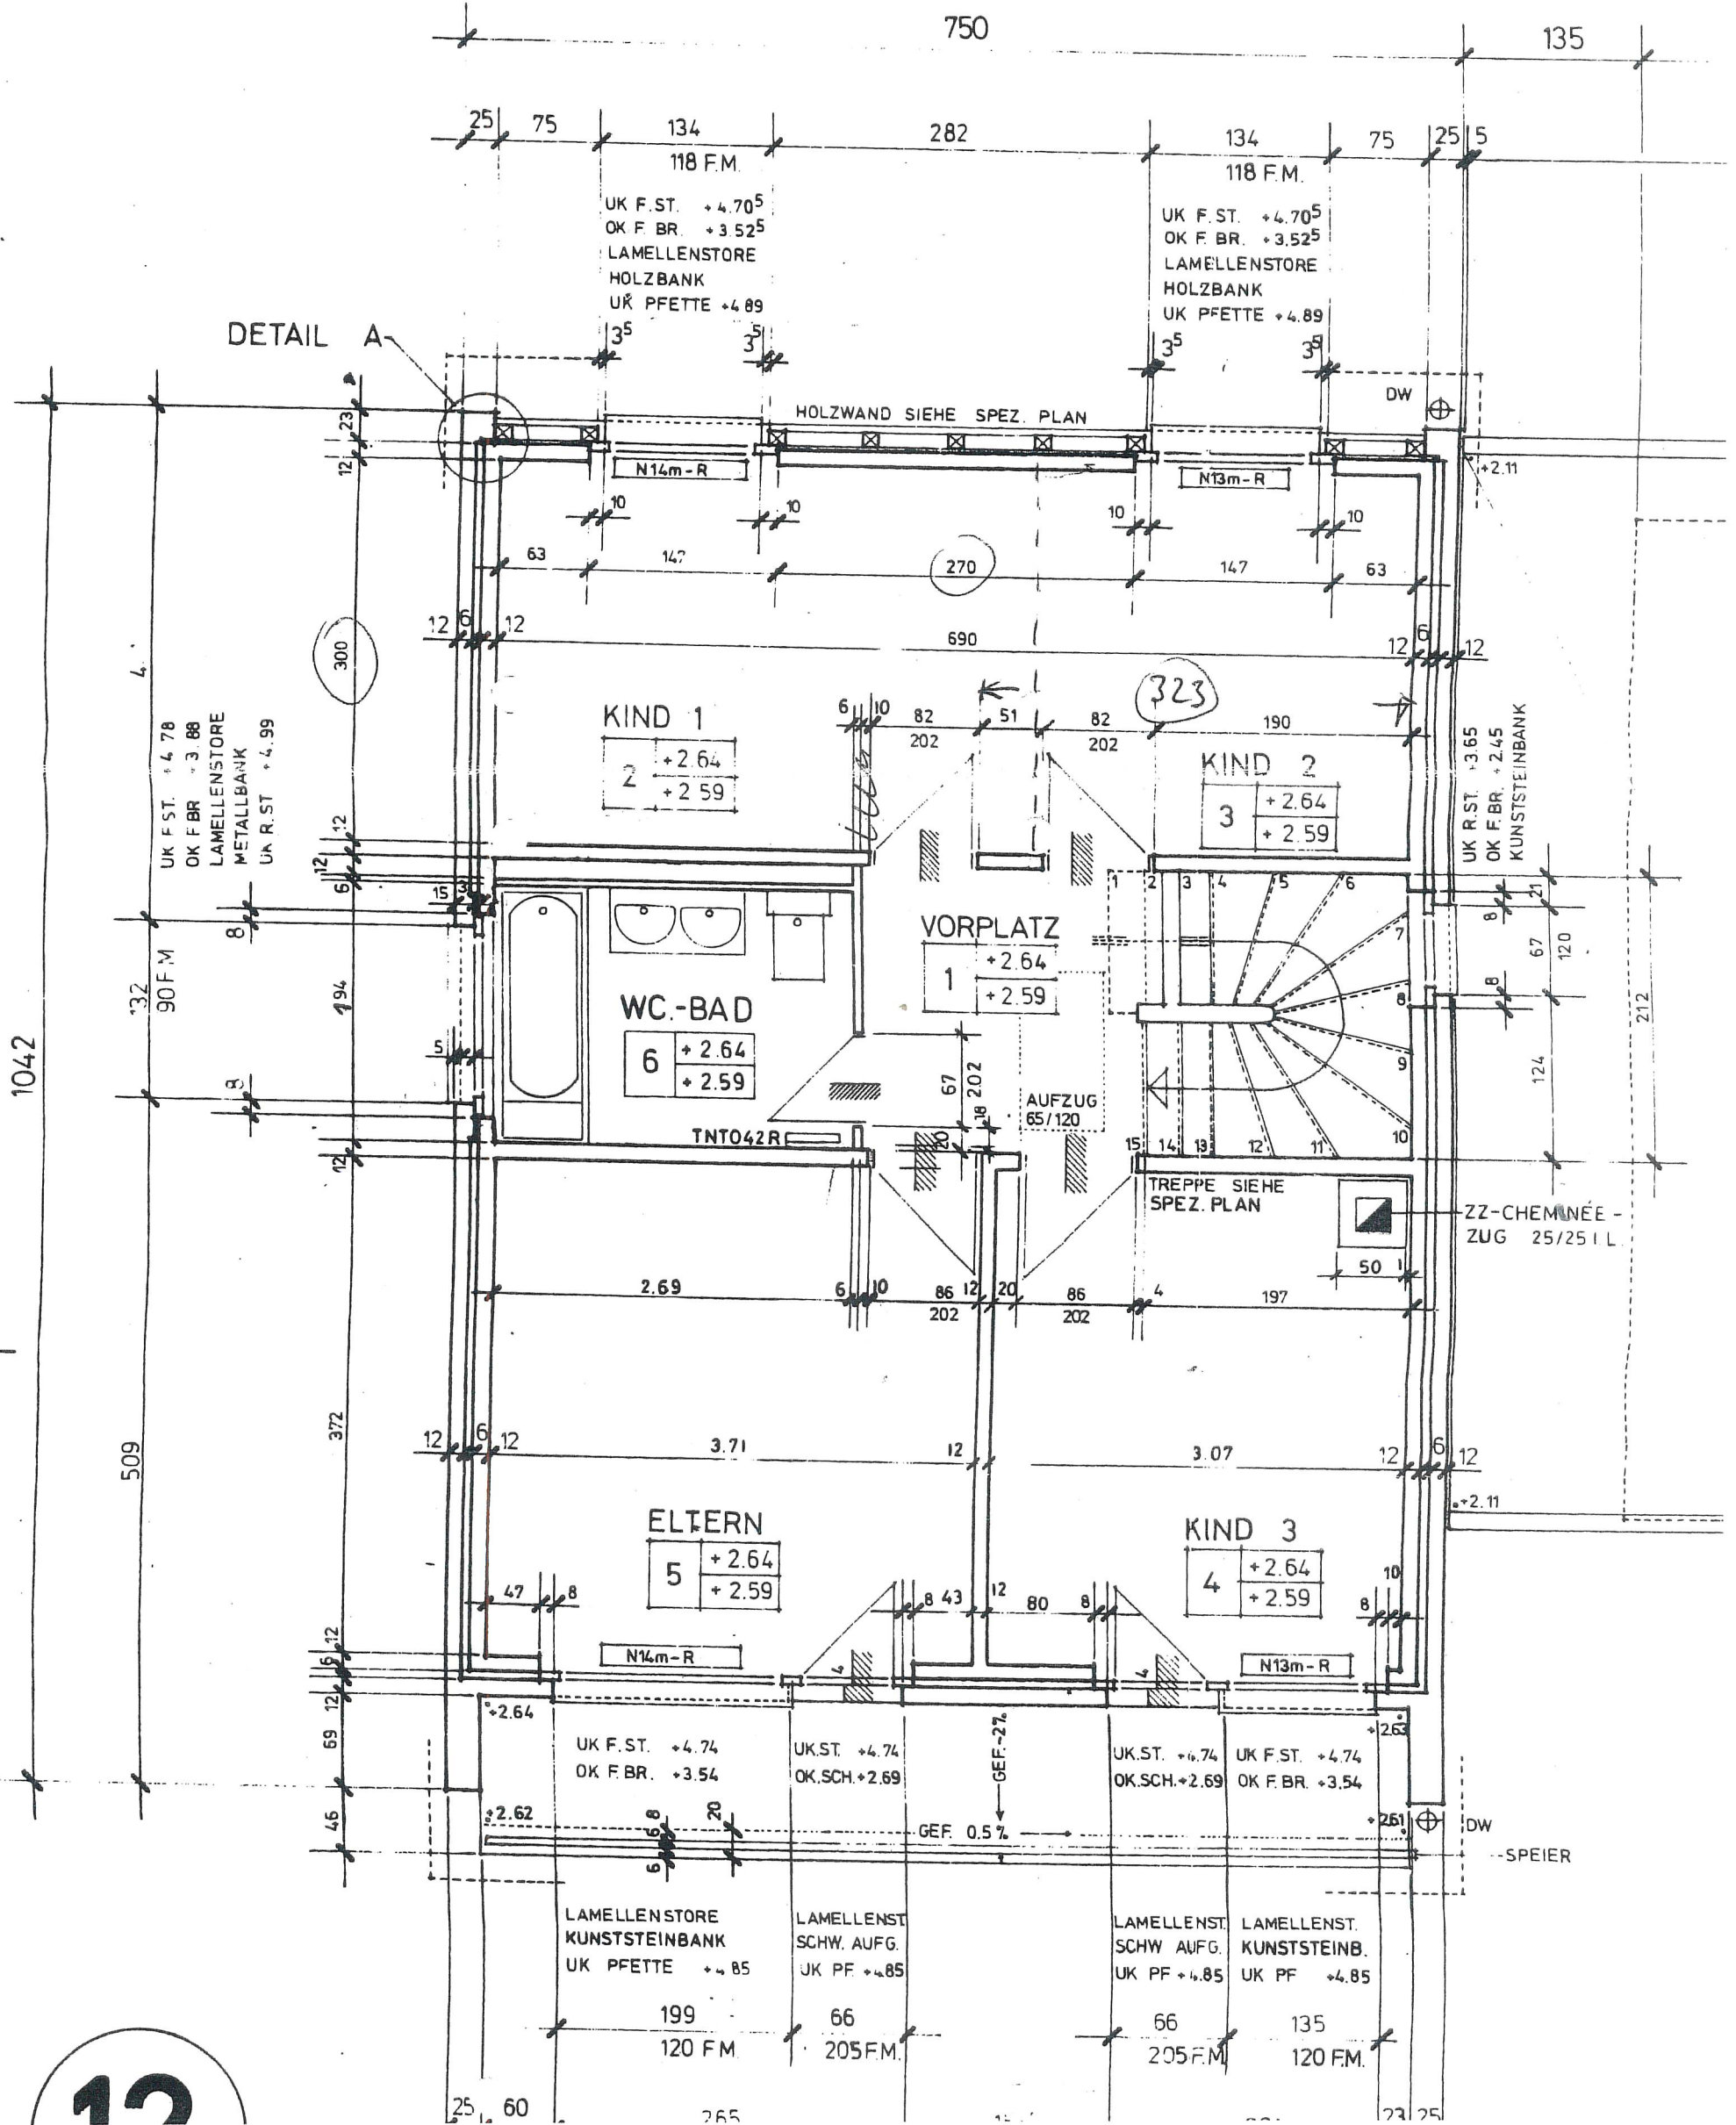

12