


Mslb	150	Rev	10.1.80	PK.
Datum	17.12.79		4.9.80	HR.
Format	66/45		9.4.81	PK.
Gez	PK			

EINGANG 12
16. Sep. 2024
Bauverwaltung
Oberentfelden

± 0.00 = 417.43
± 0.00 = 417.43

Agushi Haustechnik
Ruhmstrasse 4
5004 Aarau

Vlora Agushi V. Agushi
Skender Agushi

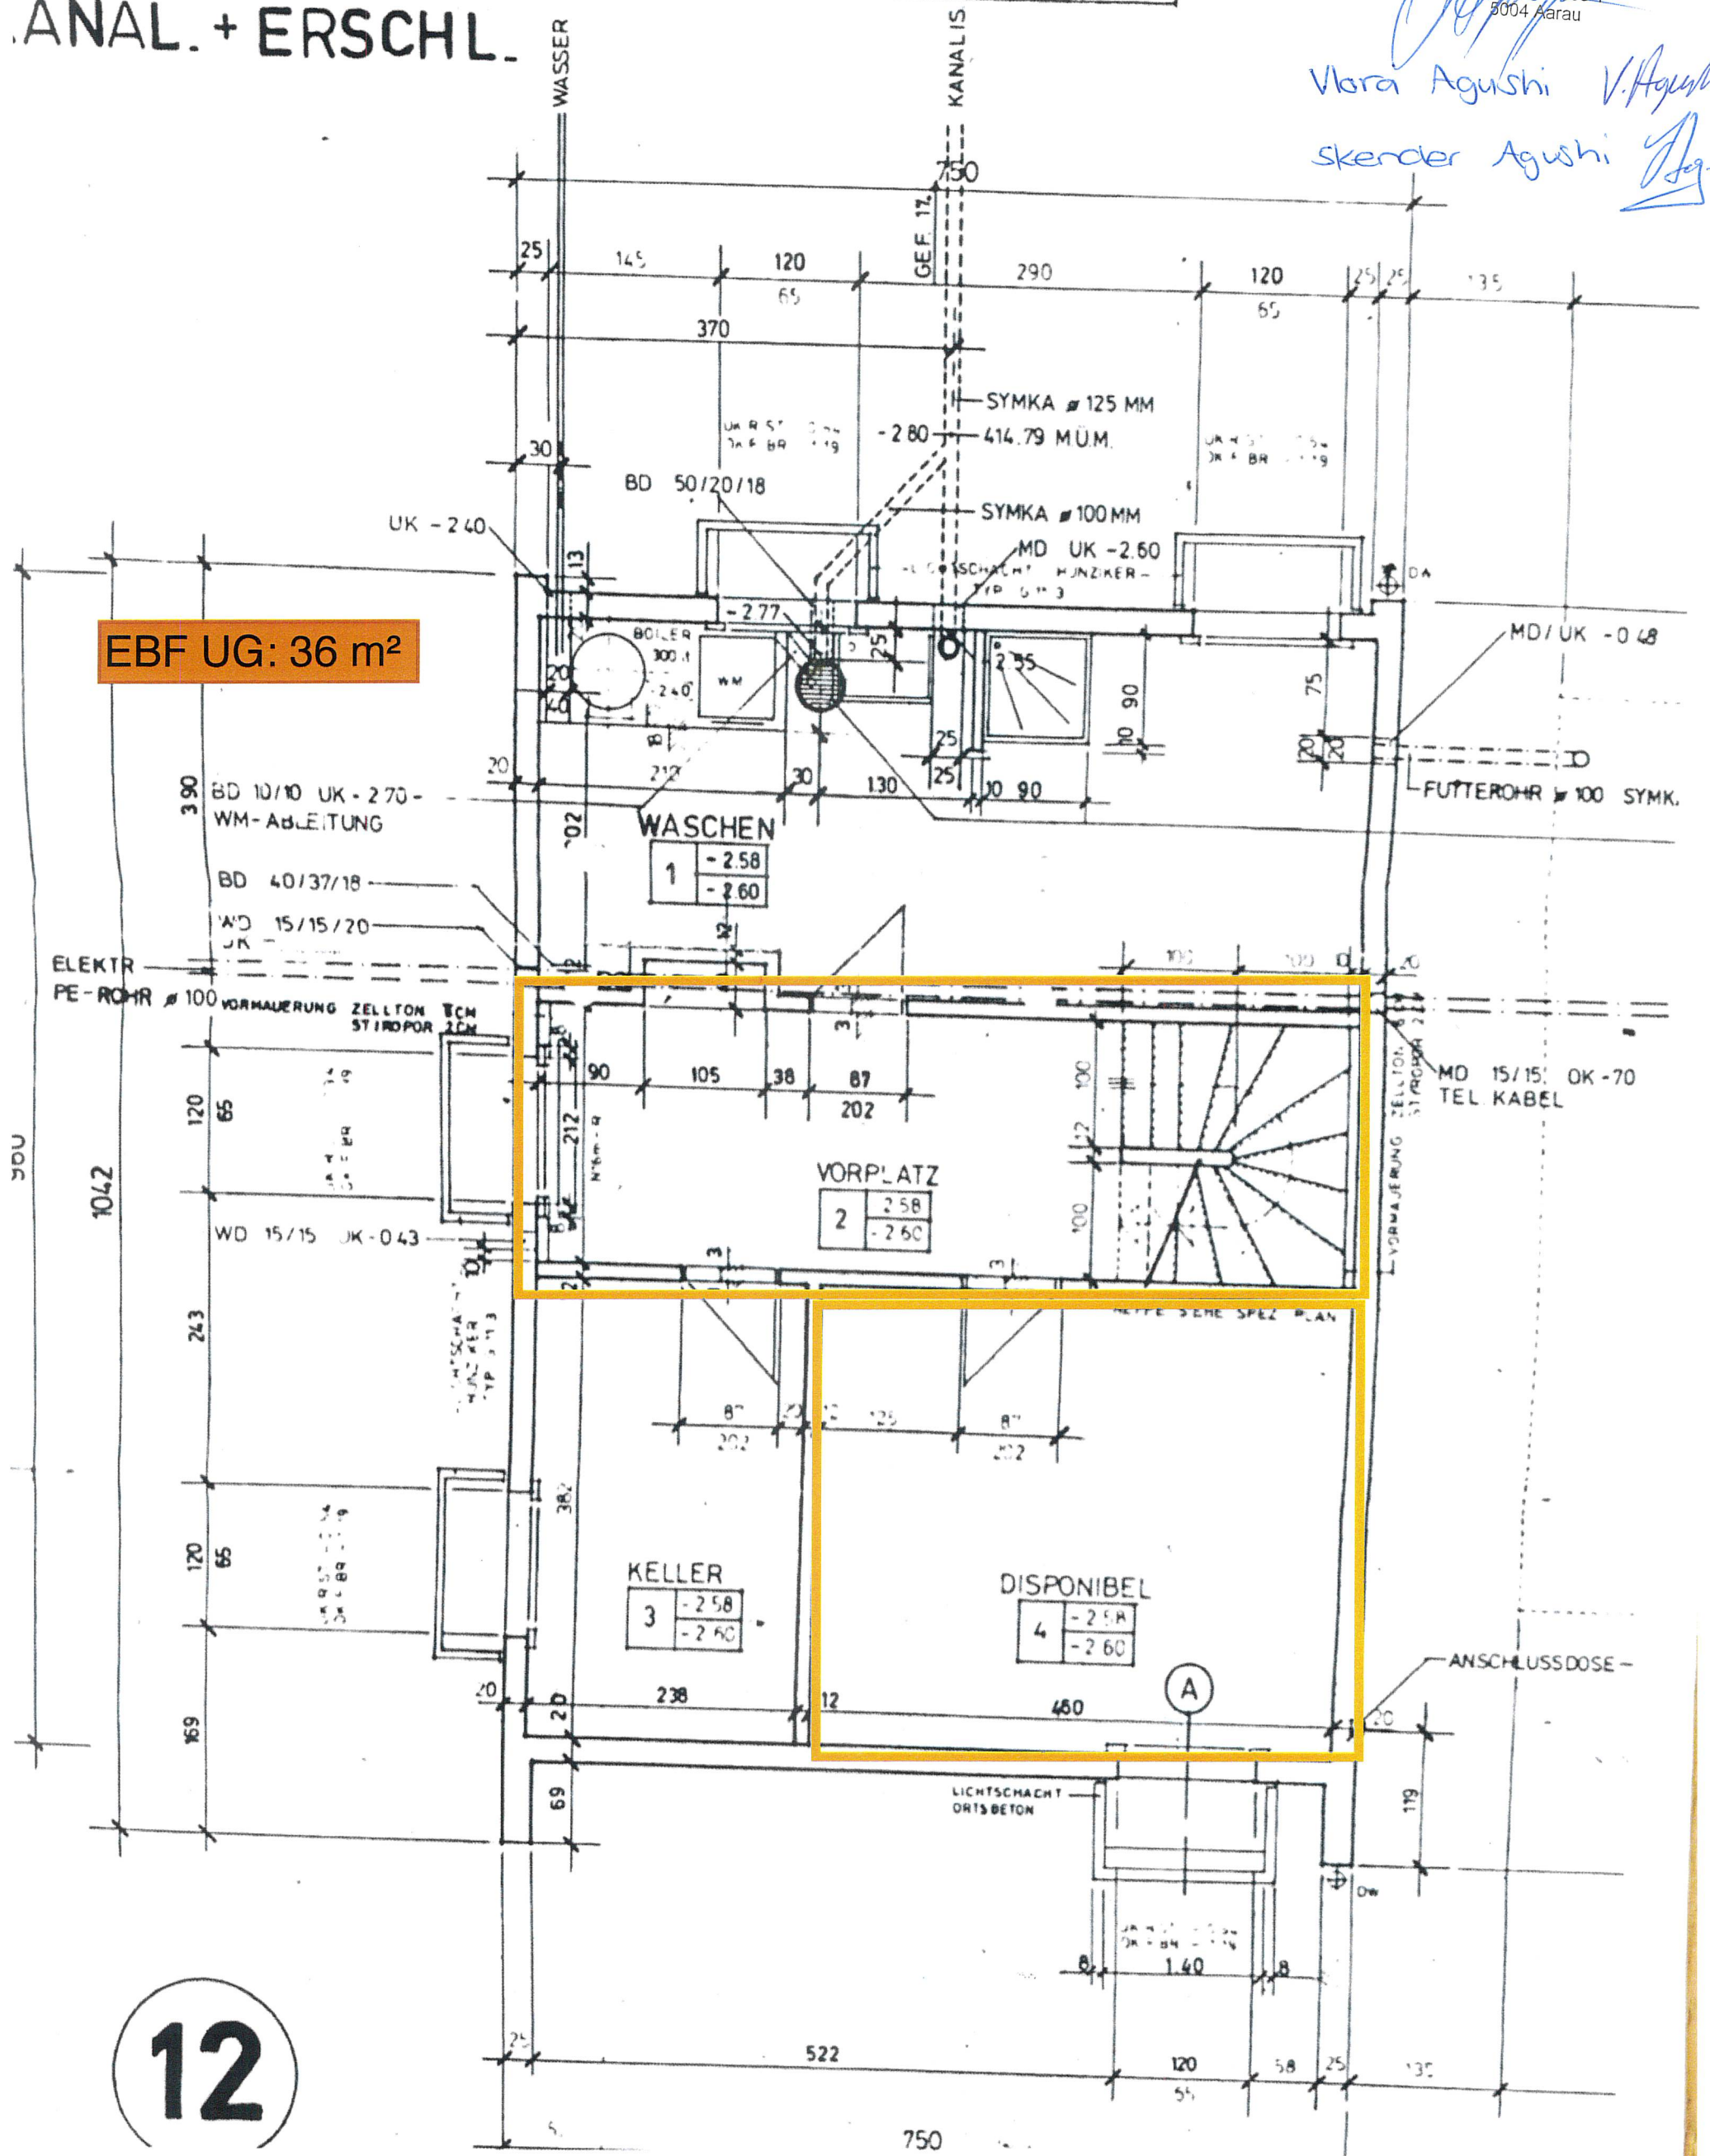

EBF UG: 36 m²

12